


Privacy Fencing Design

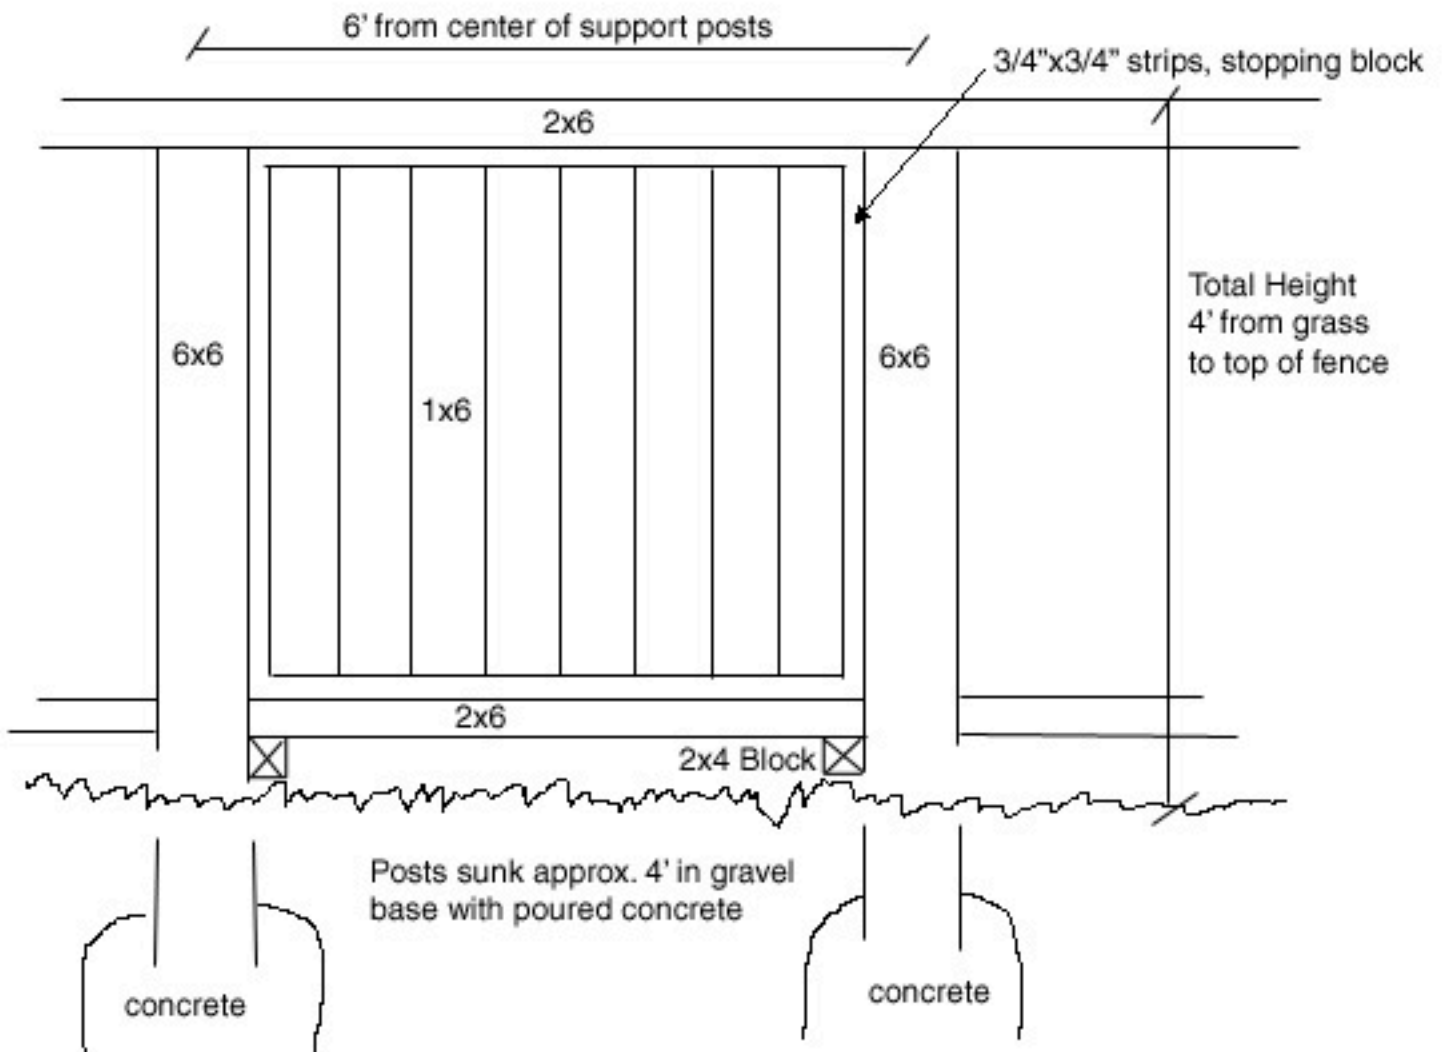

Note: Fence to be constructed with pressure treated lumber.

Cross Section from Top

